



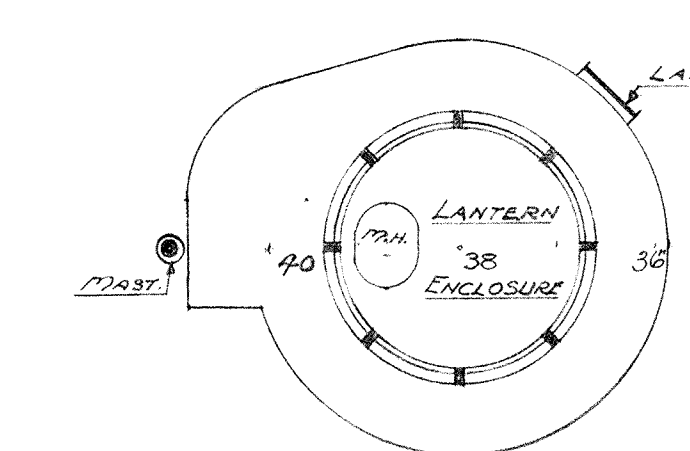


AS FITTED.



HNSA thanks the Great Lakes Marine Archives for their generous loan of the original document used to create this online version.

 

AERIAL ENCLOSURE PLAT

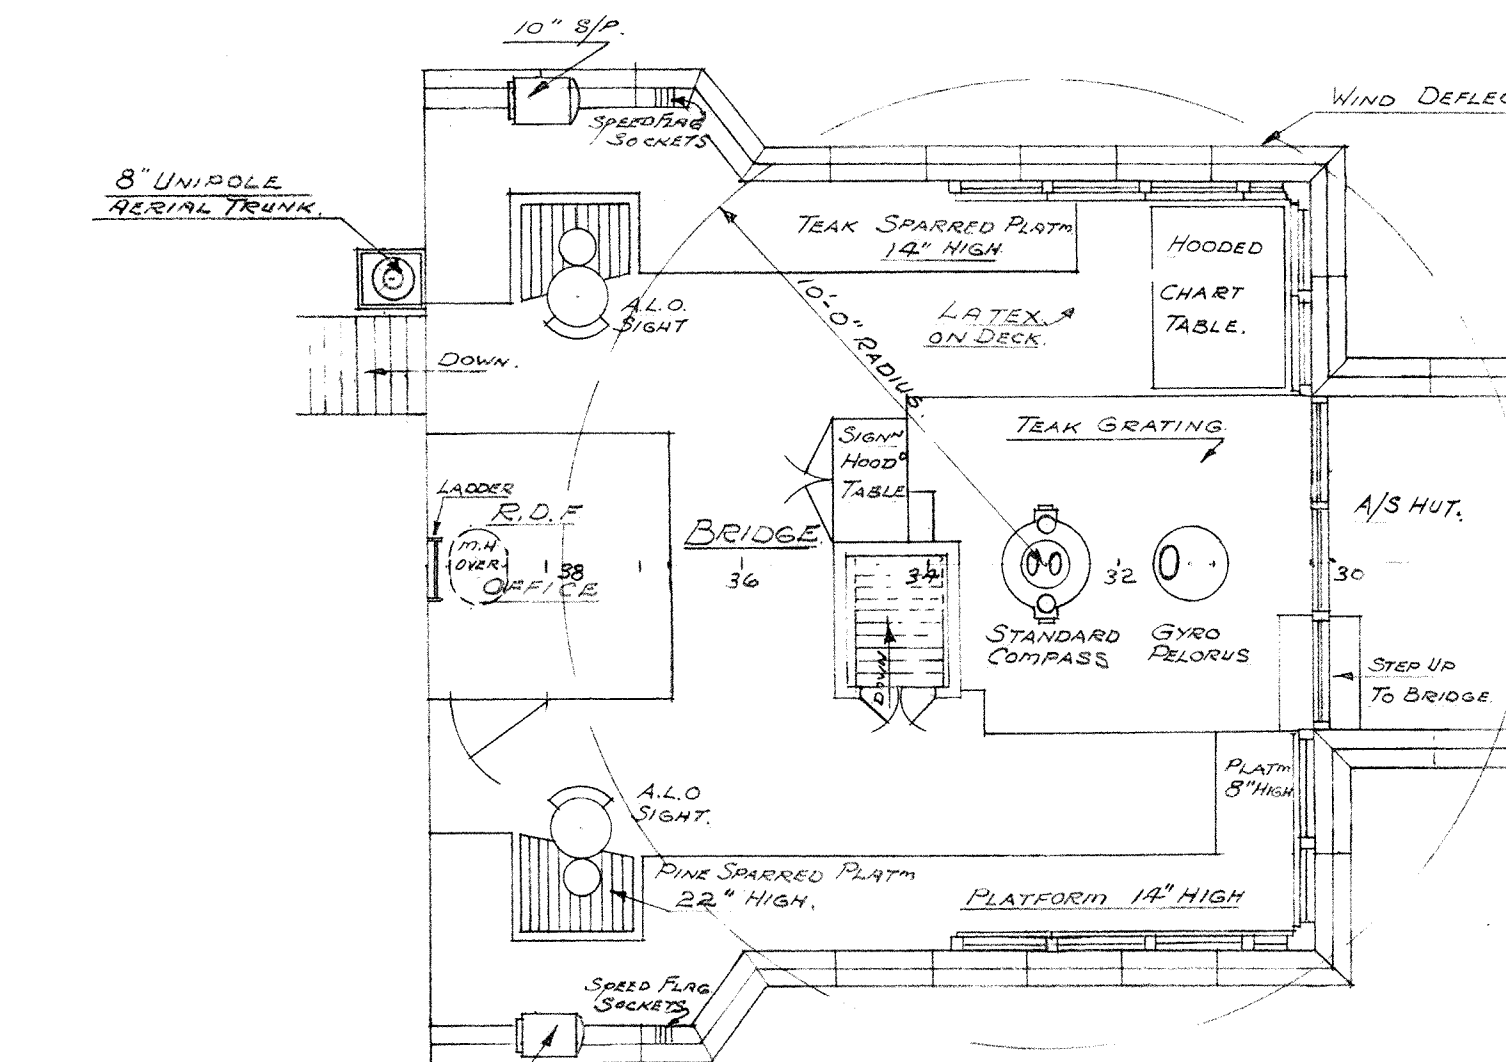

BRIDGE DECK PLAN

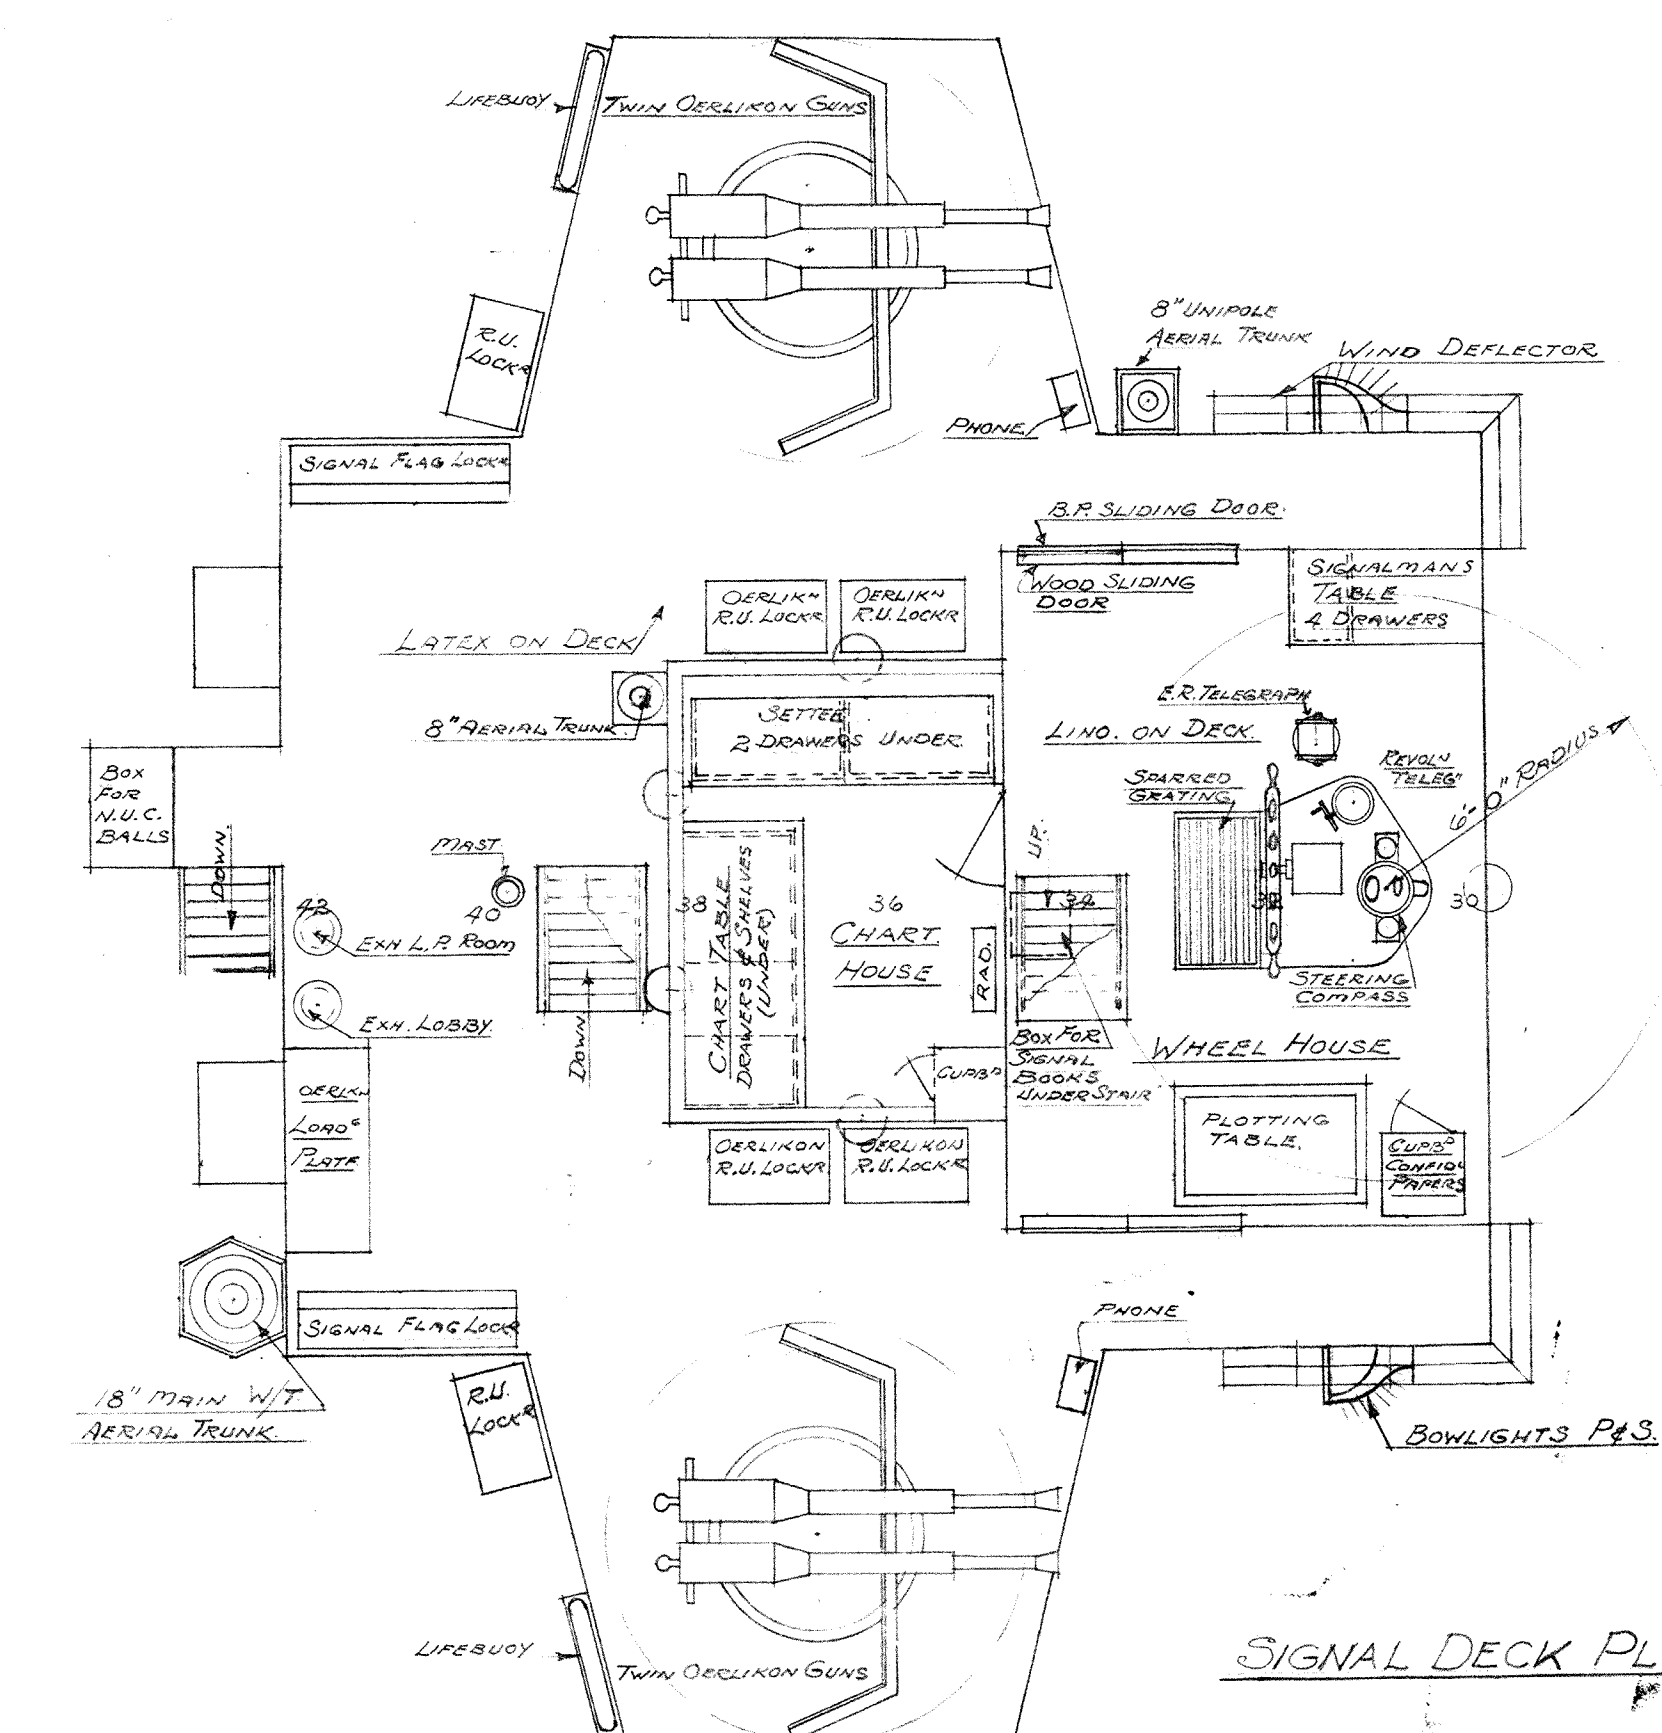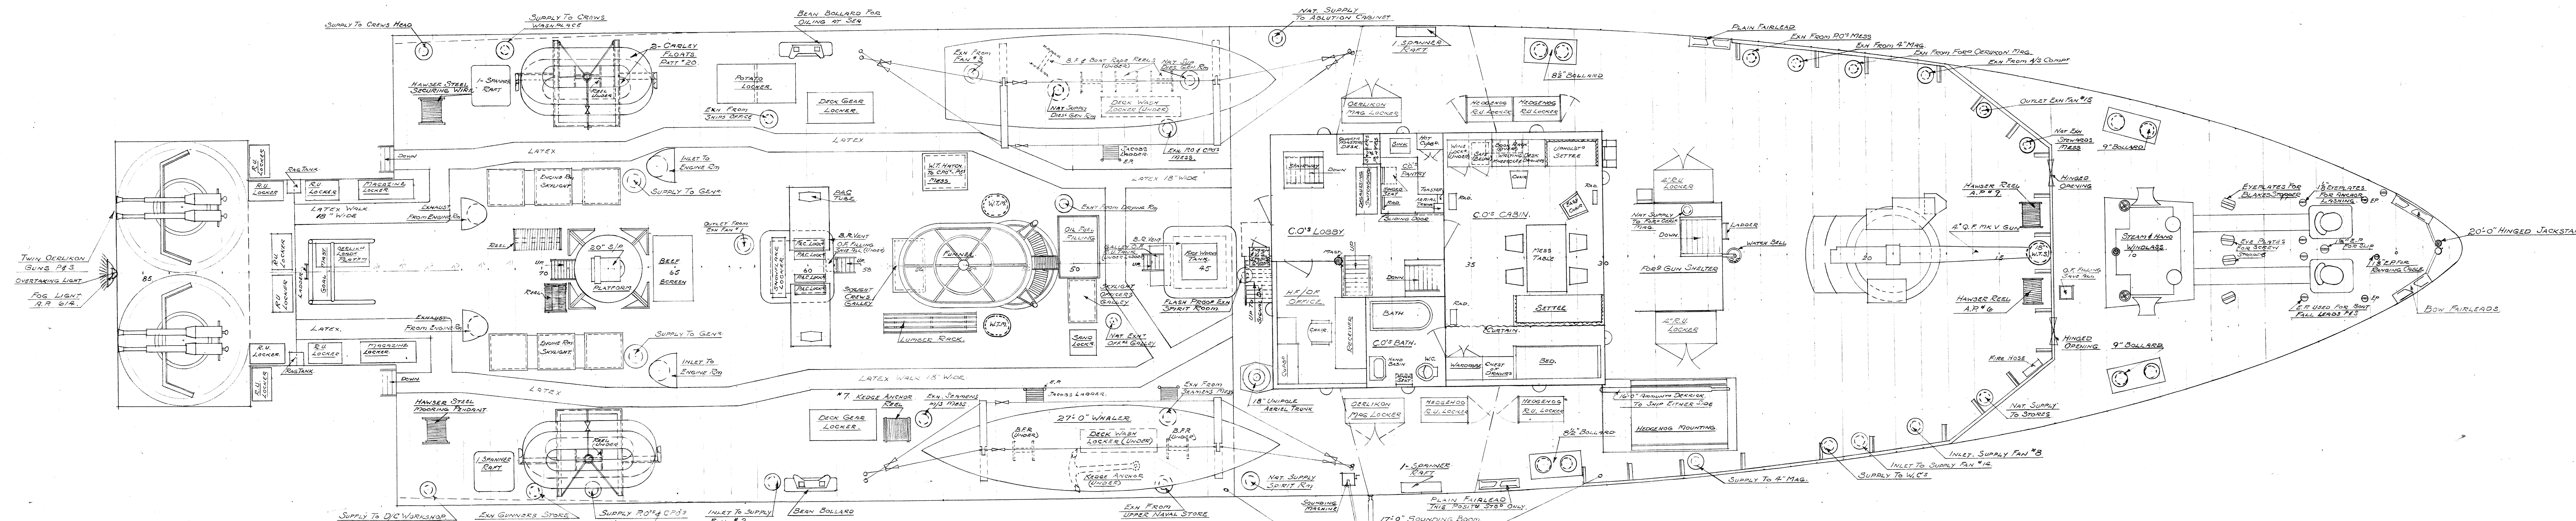

SIGNAL DECK PLAN

REVISÉ MAY 12 1943

PROFILE - BRIDGE SIGNAL &
FOUR DECKS - ALGEMINES
PORT ARTHUR SHIPBUILDING CO. LTD.
PORT ARTHUR, V.A.
SCALE - 1/2" = 1 FT. 4/20/22 28-11953
WFS. DRAWN BY M. ROSS.
R.N.O. RA 60-51
CHECKED BY [Signature]
ORDER No. DRAWING No. TO-21

